


NOTES

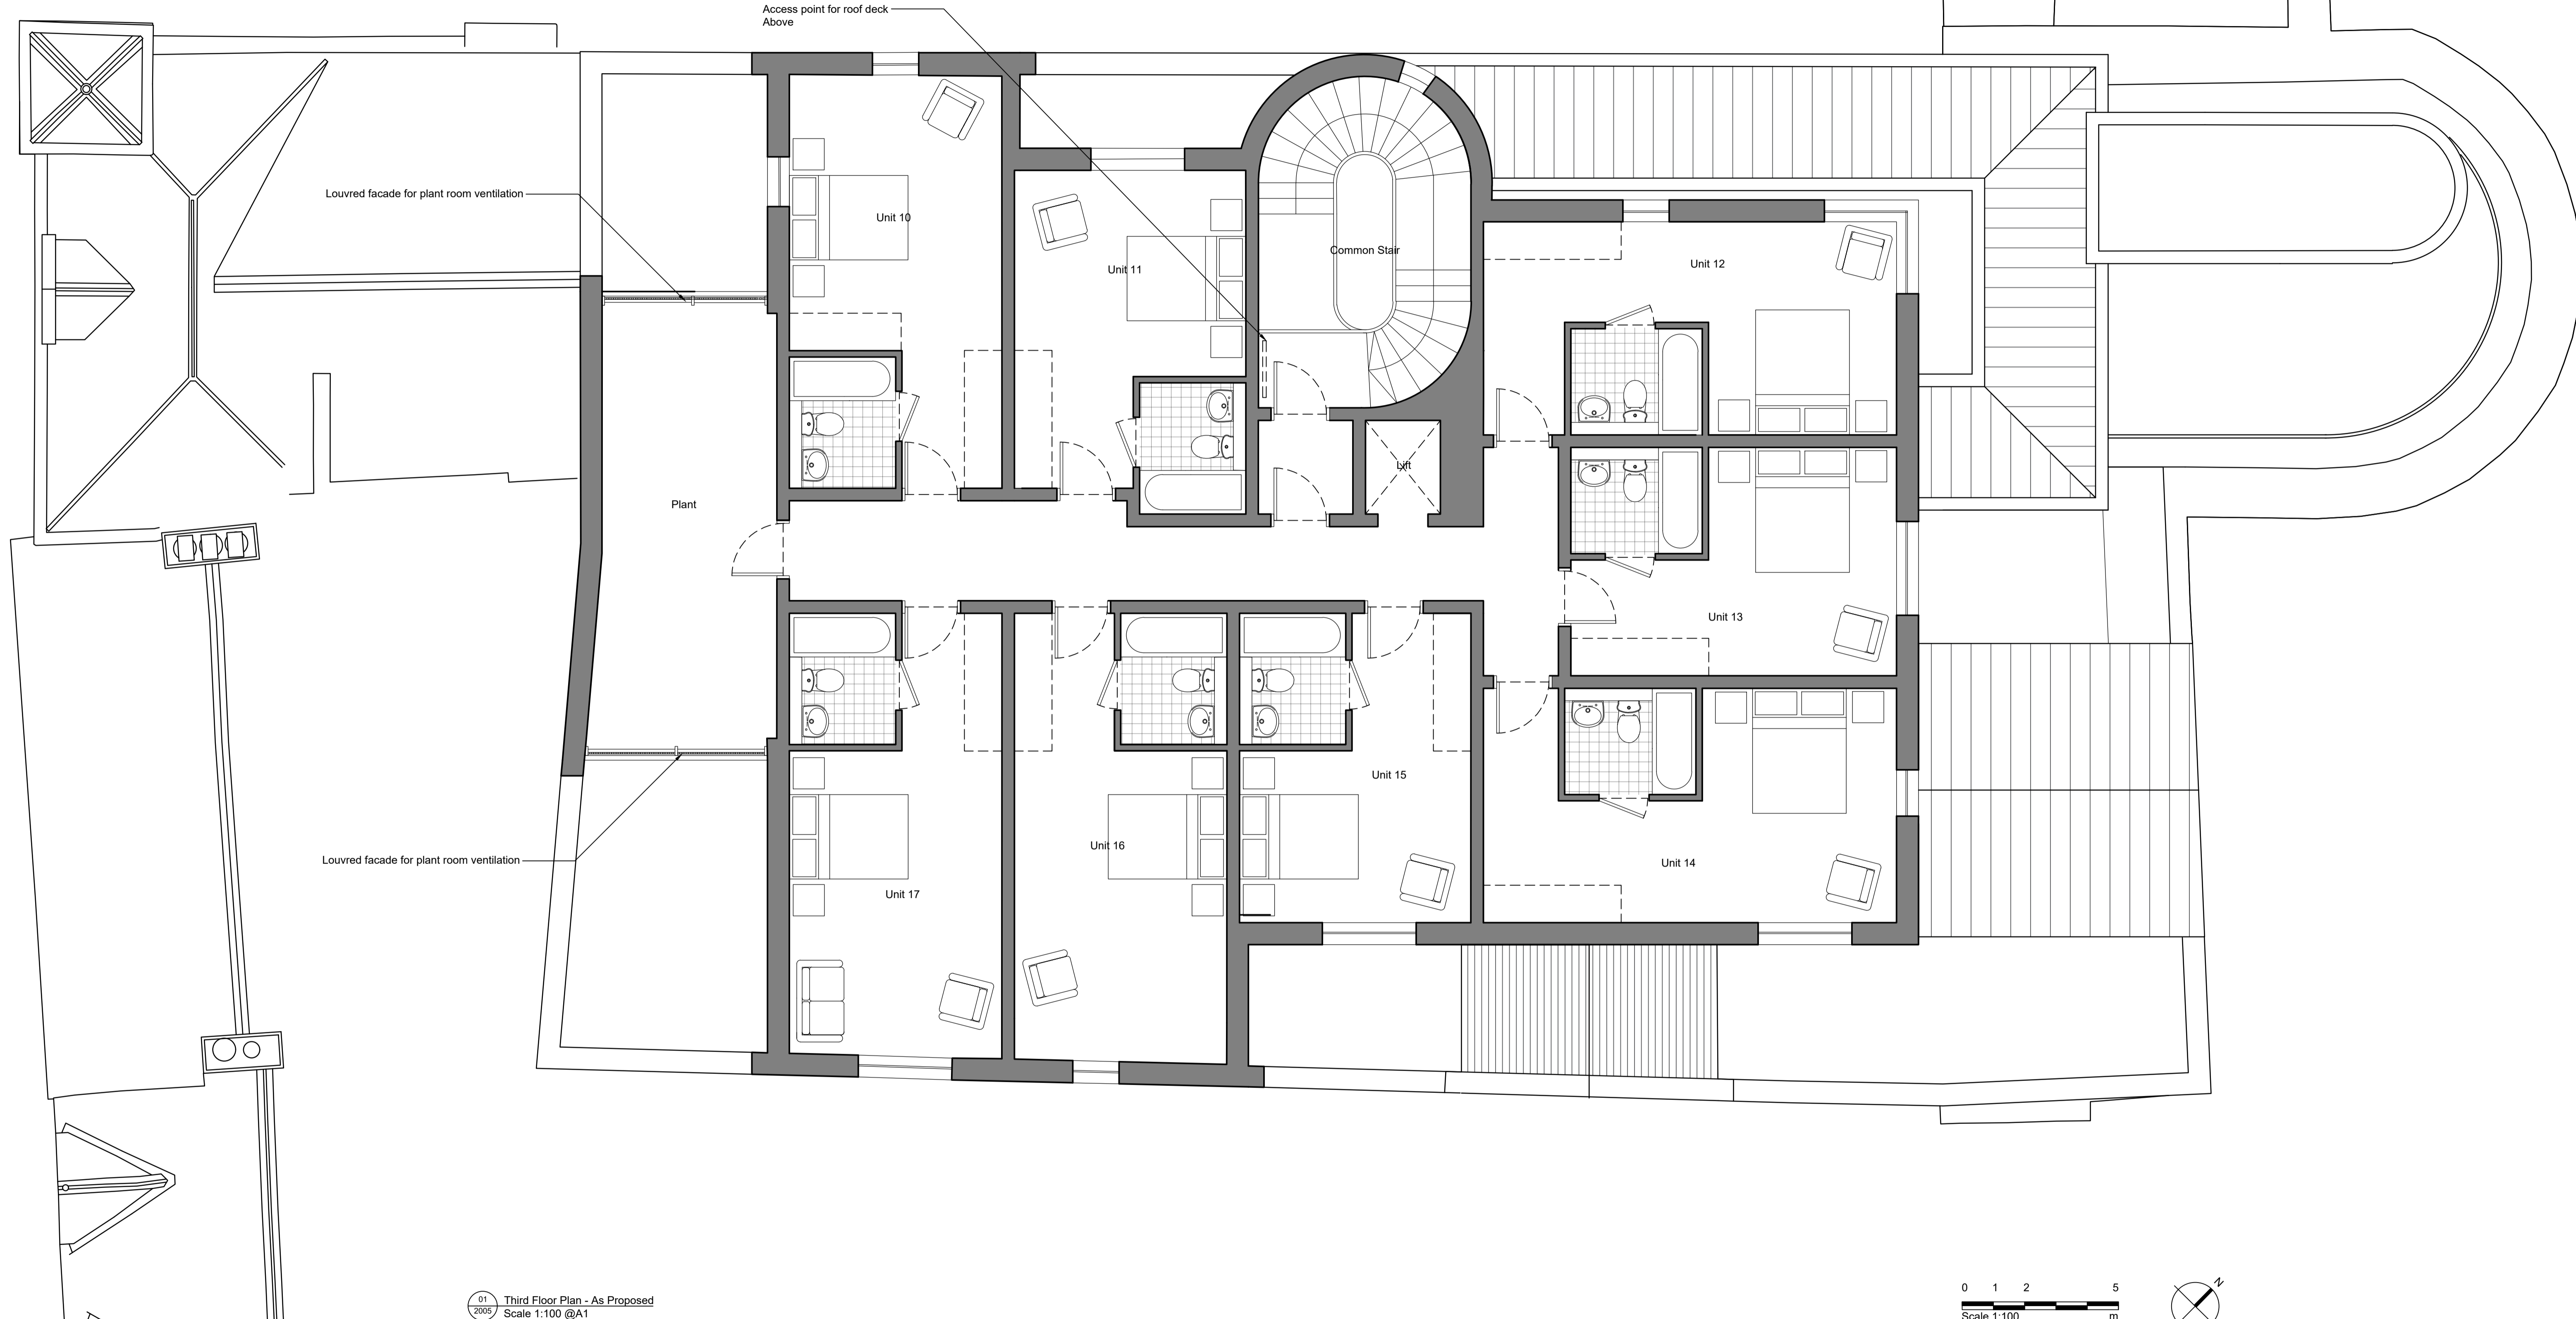

01 Third Floor Plan - As Proposed
2005 Scale 1:100 @A1



Notes

- Any dwg format drawing is to be read in conjunction with and at the scale of the accompanying pdf.
- Where colours other than black or grey are used, the drawing must be plotted in colour.
- For status 'C' (Construction) drawings all dimensions are to be checked on site by the contractor, scaling is for Local Authority purposes only.
- Unless otherwise indicated, all dimensions are in millimeters.
- All information on this drawing is to be read in conjunction with the relevant Donald Insall Associates specification and trade contractors' drawings and information by specialists.
- In the event of any discrepancy, please contact us immediately.
- This drawing may contain survey information by others and is to be used solely for the purposes for which it was issued.
- These are uncontrolled documents issued for information purposes only. If you have any queries regarding the drawings, please contact DIA immediately.
- Please note DIA cannot be held responsible for any errors arising from changes made to an uncontrolled dwg file.

© 2019 DONALD INSALL ASSOCIATES LTD

Drawing Status

- F Feasibility
- S Sketch Design
- P Planning
- B Building Control
- D Developed Design
- M Measurement
- T Tender
- C Construction
- R Record

Rev	Date	Dwn	Auth	Revision
1	24-11-22	HMJ	MTO	Revised to incorporate M&E and transport comments.
0	15-11-22	HMJ	MTO	Draft for Pre Application Consultation

Rev	Date	Dwn	Auth	Revision
1	24-11-22	HMJ	MTO	Revised to incorporate M&E and transport comments.
0	15-11-22	HMJ	MTO	Draft for Pre Application Consultation

Donald Insall Associates
Chartered Architects and Historic Building Consultants

Y Beows, Pool Lane
Conwy LL32 8PZ
(+44) 01492 592 378
conwy@insall-architects.co.uk

Civic Hall, Conwy

Third Floor Plan
As Proposed

Project	CIV.01	No	2005
Scale (A1)	1:50	Status	2S
		Revision	0